


LEGENDA PLAN DE SITUATIE:	
	indicator de informare intrari iesiri
	linie copaci
	constructie
	contur CF
	gard
	platforma betonata
	drum
	ax drum
	podet
	rigola
	ex rigola
	stalp electric
	camin canalizare
	gaz
	stalp lemn
	fantana
	pom
	camin apa
	hidrant
	gager

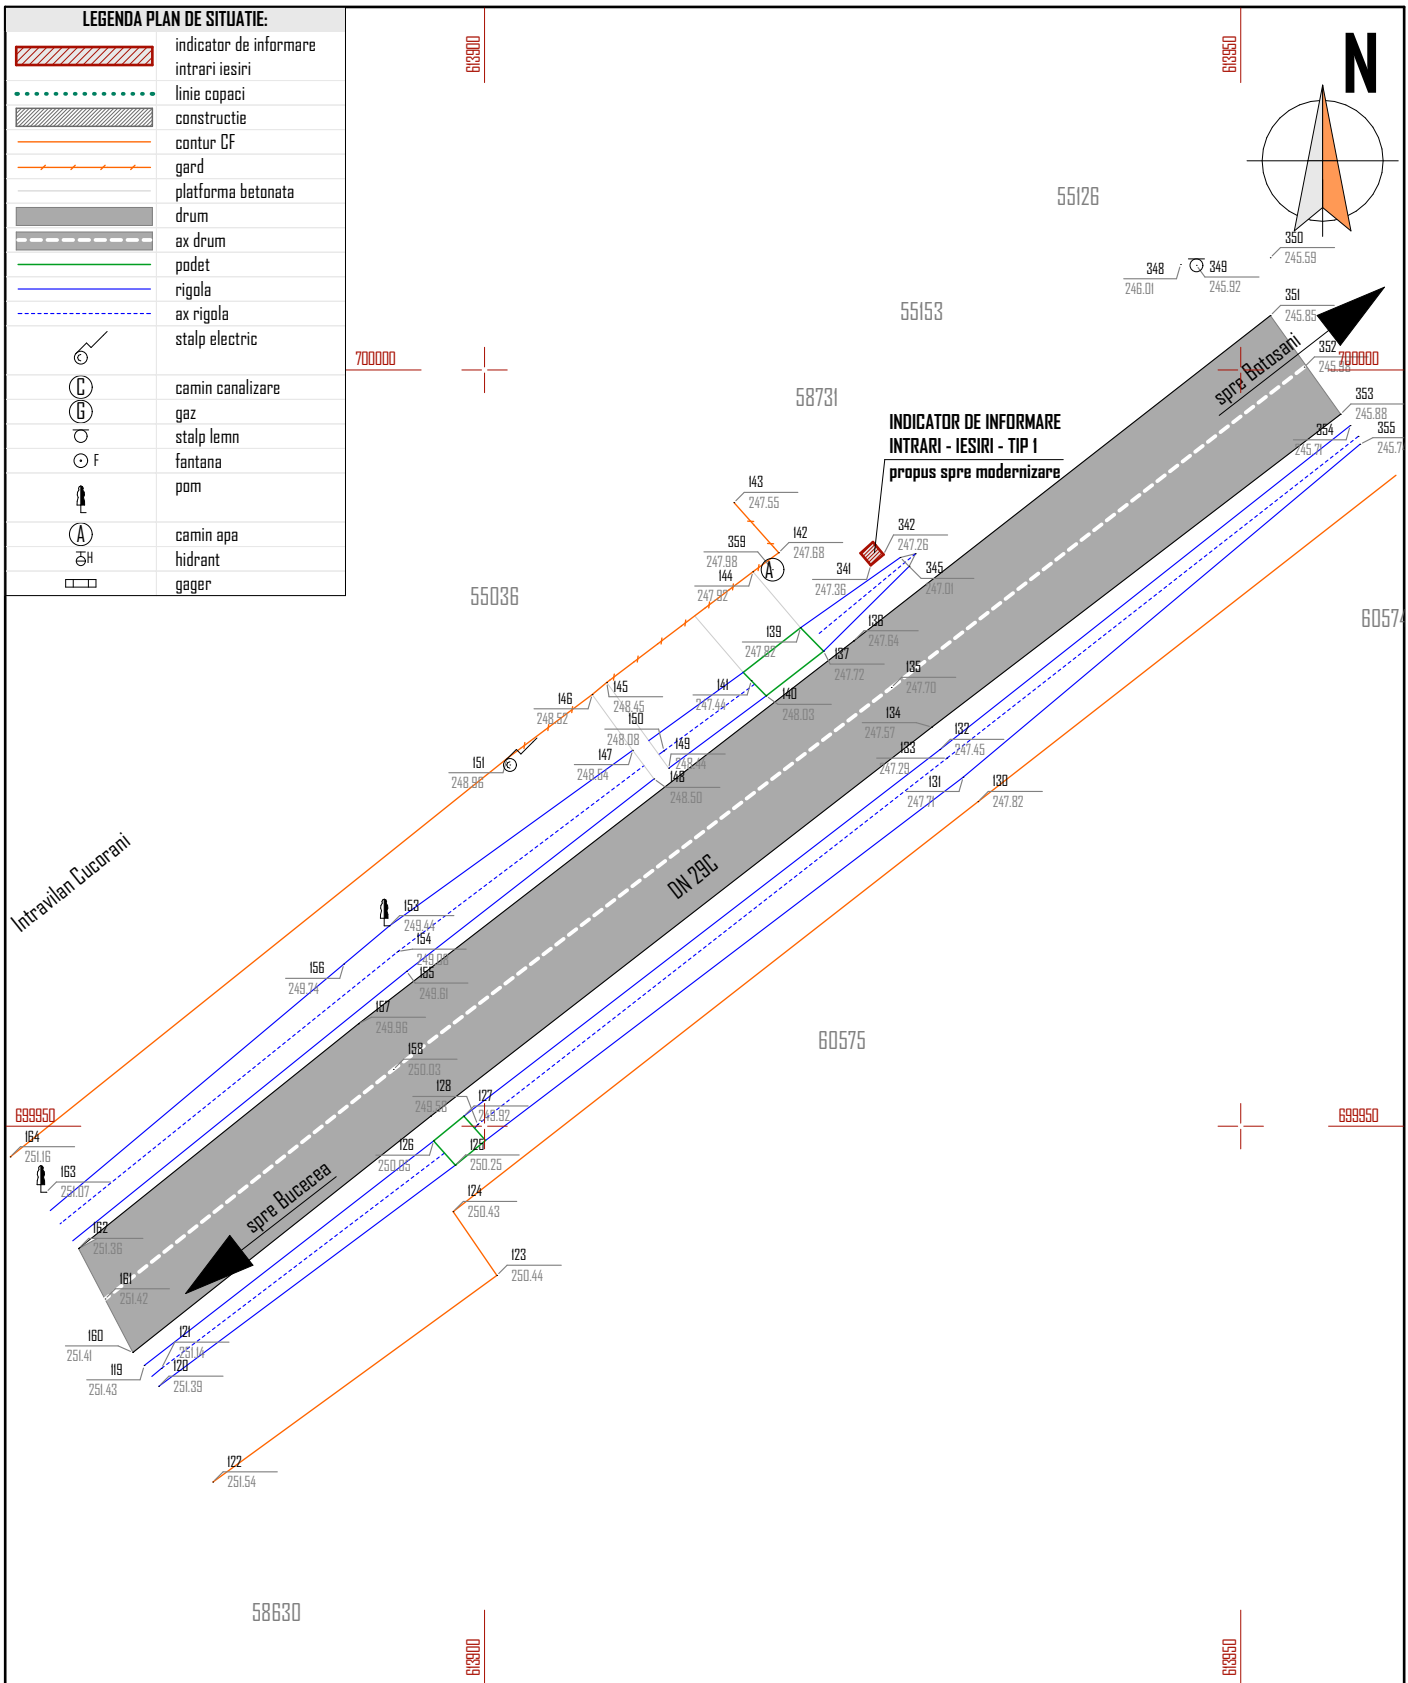

Verificator Expert	Nume	Semnatura	Cerinta	Referat / Expertiza	Nr./Data	
	S.C. PALTINUL INTERAX PROIECT S.R.L. Botosani, RO 29131390, JO7/331/2011			Beneficiar: COMUNA MIHAI EMINESCU reprezentata prin primar GIREADA DUMITRU VERGINEL	Nr. proiect: 06/2023	
	Specificatie	Nume	Semnatura	Scara 1:500	Titlu proiect: "REALIZARE SI MODERNIZARE INDICATOARE DE INFORMARE INTRARI, IESIRI IN COMUNA MIHAI EMINESCU, JUDETEL BOTOSANI: C.F. 60263, DC62, CF 60261, DC 61, DN 29B, DN 29C, E58 com. Mihai Eminescu, jud. Botosani	Faza: D.T.A.C.+P.Th
	Proiectat	arh. Andreea BIRCEA		Data 2023	Titlu plansa: PLAN SITUATIE - INTRAVILAN CUCDRANI - DN 29C, UAT MIHAI EMINESCU, JUD. BOTOSANI	A.04.B
	Desenat	arh. Andreea BIRCEA				