



**LEGENDA PLAN DE SITUATIE:**

	indicator de informare intrari iesiri
	linie copaci
	constructie
	contur CF
	gard
	platforma betonata
	drum
	ax drum
	podet
	rigola
	ax rigola
	stalp electric
	camion canalizare
	gaz
	stalp lemn
	fantana
	pom
	camion apa
	hidrant
	gager

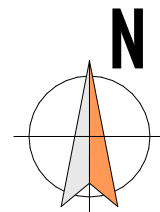

55007

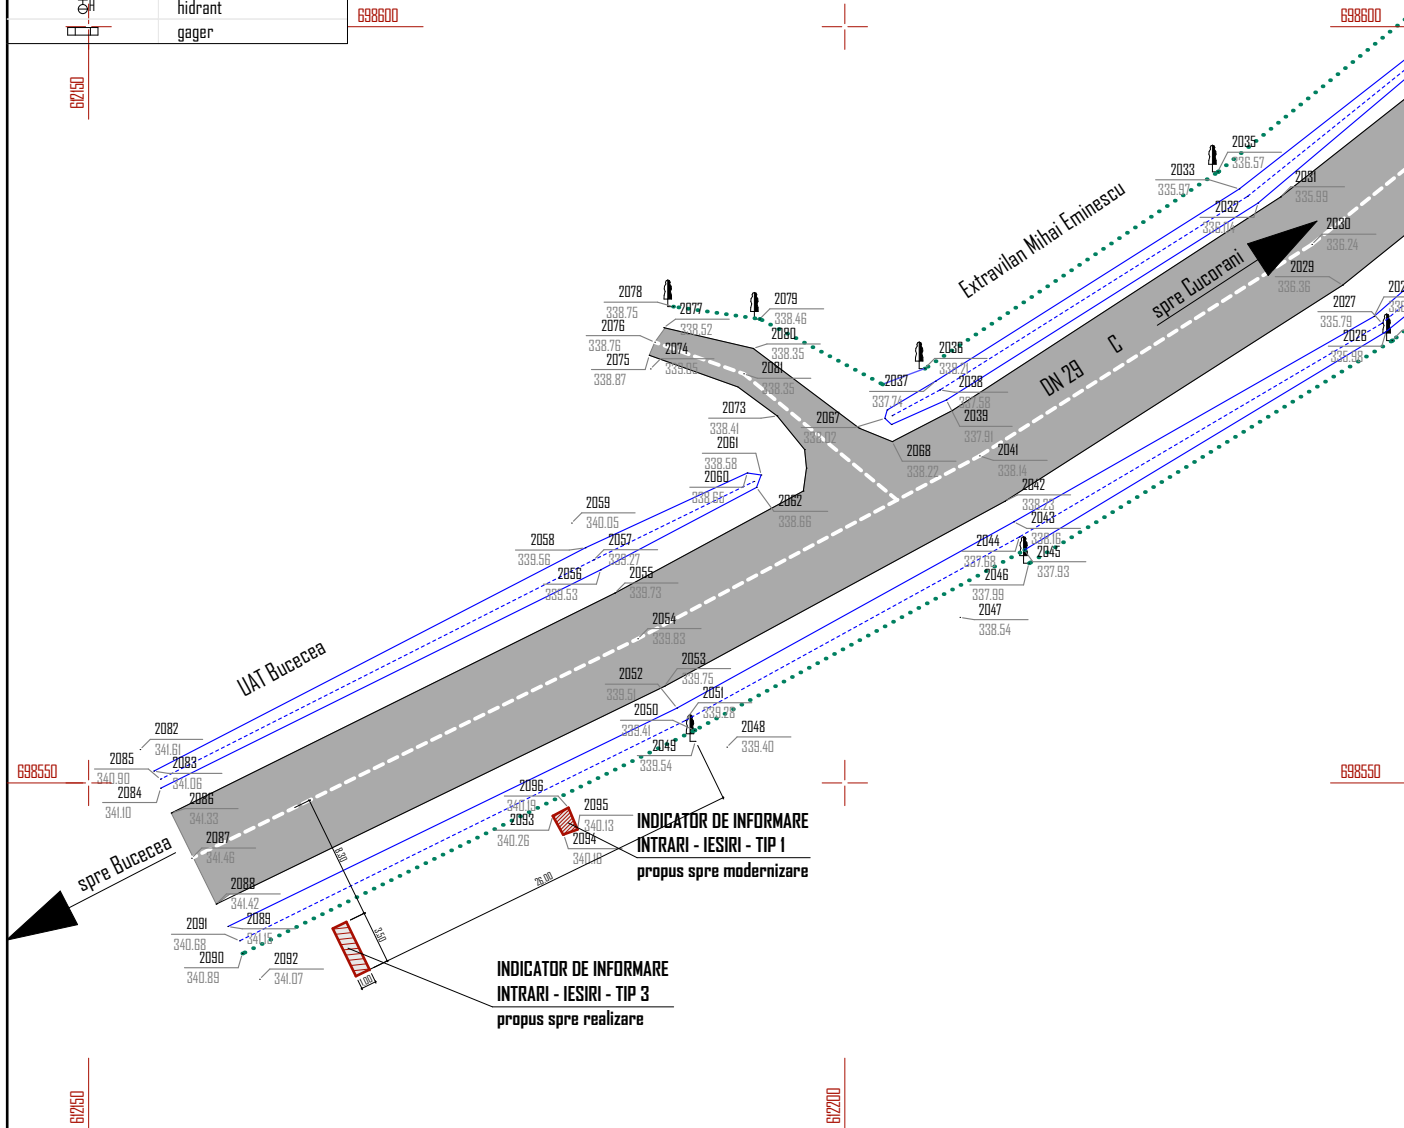

<b>Verificator Expert</b>	<b>Nume</b>	<b>Semnatura</b>	<b>Cerinta</b>	<b>Referat / Expertiza</b>	<b>Nr./Data</b>
	<b>S.C. PALTINUL INTERAX PROIECT S.R.L.</b> Botosani, RO 29131390, JO7/331/2011			<b>Beneficiar:</b> COMUNA MIHAI EMINESCU reprezentata prin primar GIREADA DUMITRU VERGINEL	<b>Nr. proiect:</b> 06/2023
<b>Specificatie</b>	<b>Nume</b>	<b>Semnatura</b>	<b>Scara</b> 1:500	<b>Titlu proiect:</b> "REALIZARE SI MODERNIZARE INDICATOARE DE INFORMARE INTRARI, IESIRI IN COMUNA MIHAI EMINESCU, JUDETEL BOTOSANI: C.F. 60263, DC62, CF 60261, DC 61, DN 29B, DN 29C, E58 com. Mihai Eminescu, jud. Botosani	<b>Faza:</b> D.T.A.C.+P.Th
<b>Sef proiect</b>	arh. Andreea BERNATCHI			<b>Titlu plansa:</b> PLAN SITUATIE - EXTRAVILAN MIHAI EMINESCU - DN 29C, UAT MIHAI EMINESCU, JUDETEL BOTOSANI	<b>A.06.B</b>
<b>Proiectat</b>	arh. Andreea BIRCEA		<b>Data</b> 2023		
<b>Desenat</b>	arh. Andreea BIRCEA				